


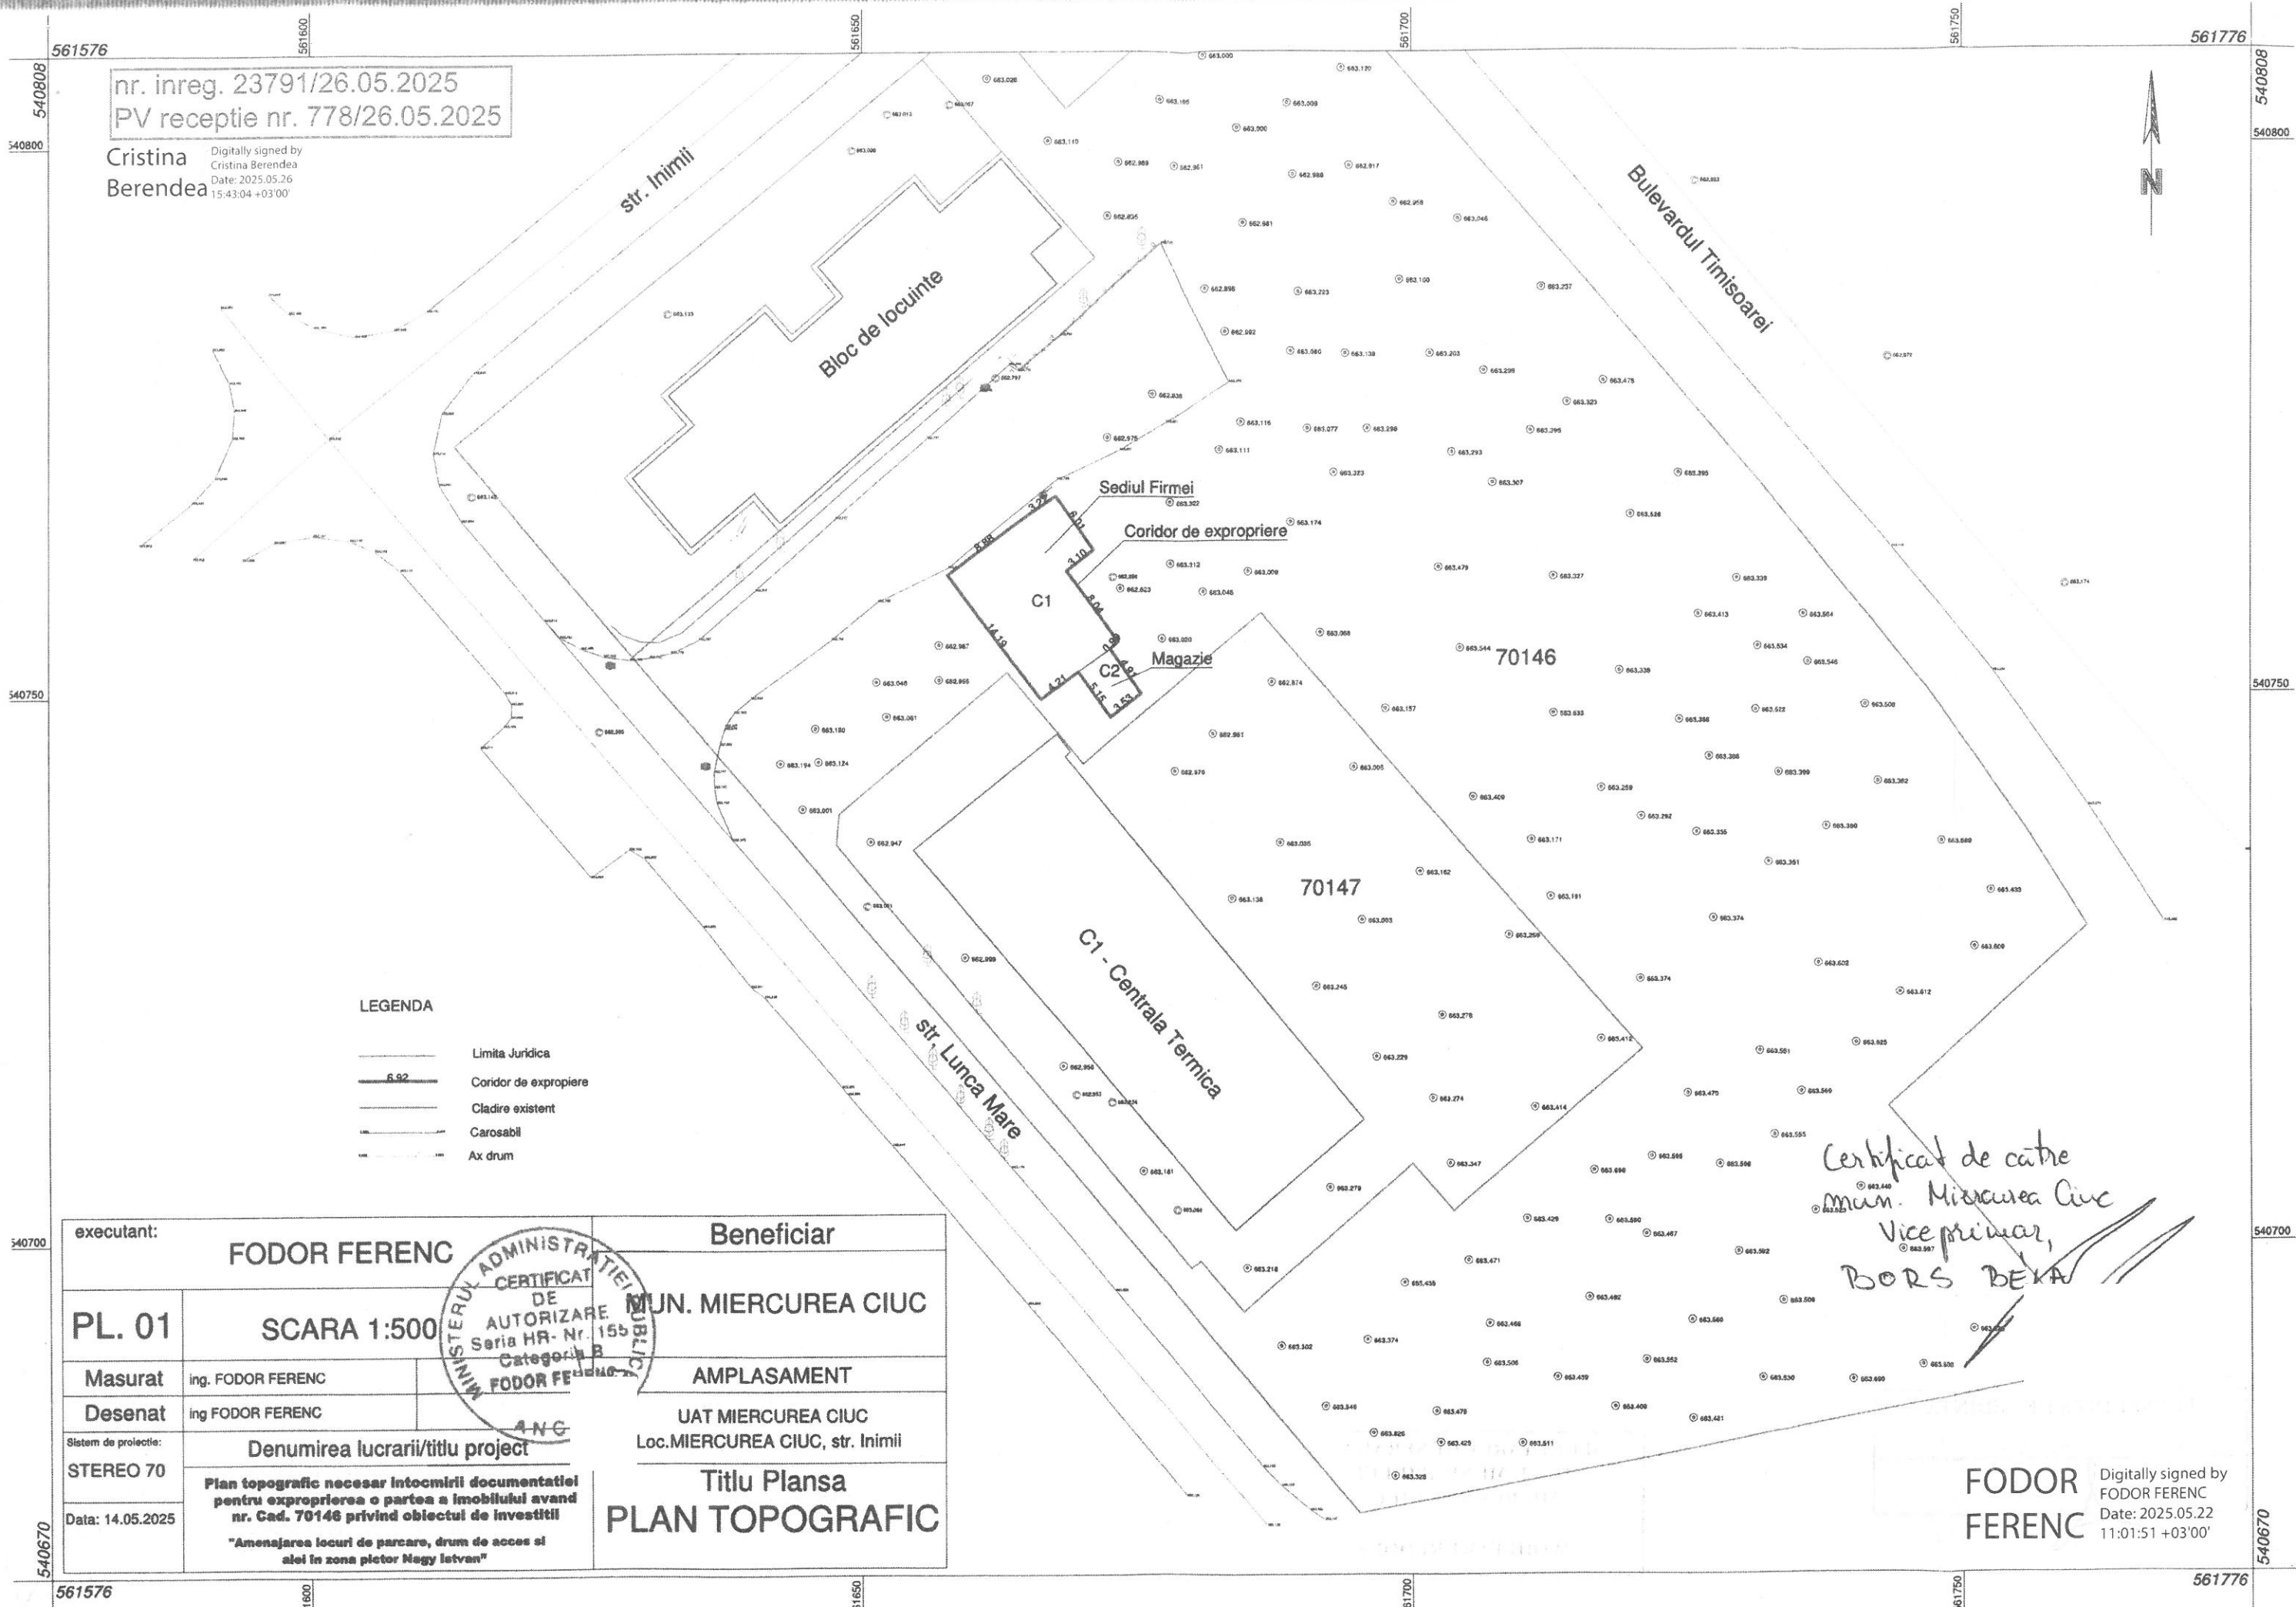

nr. inreg. 23791/26.05.2025
PV receptie nr. 778/26.05.2025

Cristina Berendea
Digitally signed by
Cristina Berendea
Date: 2025.05.26
15:43:04 +03'00'

LEGENDA

- Limita Juridica
- Coridor de expropriere
- Cladire existent
- Carosabil
- Ax drum

executant:		FODOR FERENC		Beneficiar	
PL. 01		SCARA 1:500		MUN. MIERCUREA CIUC	
Masurat	ing. FODOR FERENC		AMPLASAMENT		
Desenat	ing. FODOR FERENC		UAT MIERCUREA CIUC Loc. MIERCUREA CIUC, str. Inimii		
Sistem de proiectie:	Denumirea lucrarii/titlu proiect				
STEREO 70	Plan topografic necesar intocmirii documentatiei pentru exproprierea o parte a imobilului avand nr. Cad. 70146 privind obiectul de investiti "Amenajarea locuri de parcare, drum de acces si alei in zona pietor Nagy Istvan"				
Data: 14.05.2025	Titlu Plansa PLAN TOPOGRAFIC				

Certificat de catre
mun. Miercurea Ciuc
Viceprimar,
BORS BEKA

FODOR FERENC
Digitally signed by
FODOR FERENC
Date: 2025.05.22
11:01:51 +03'00'